


# Landscaping Plan

## Lot 29, Rock Canyon at Las Sendas

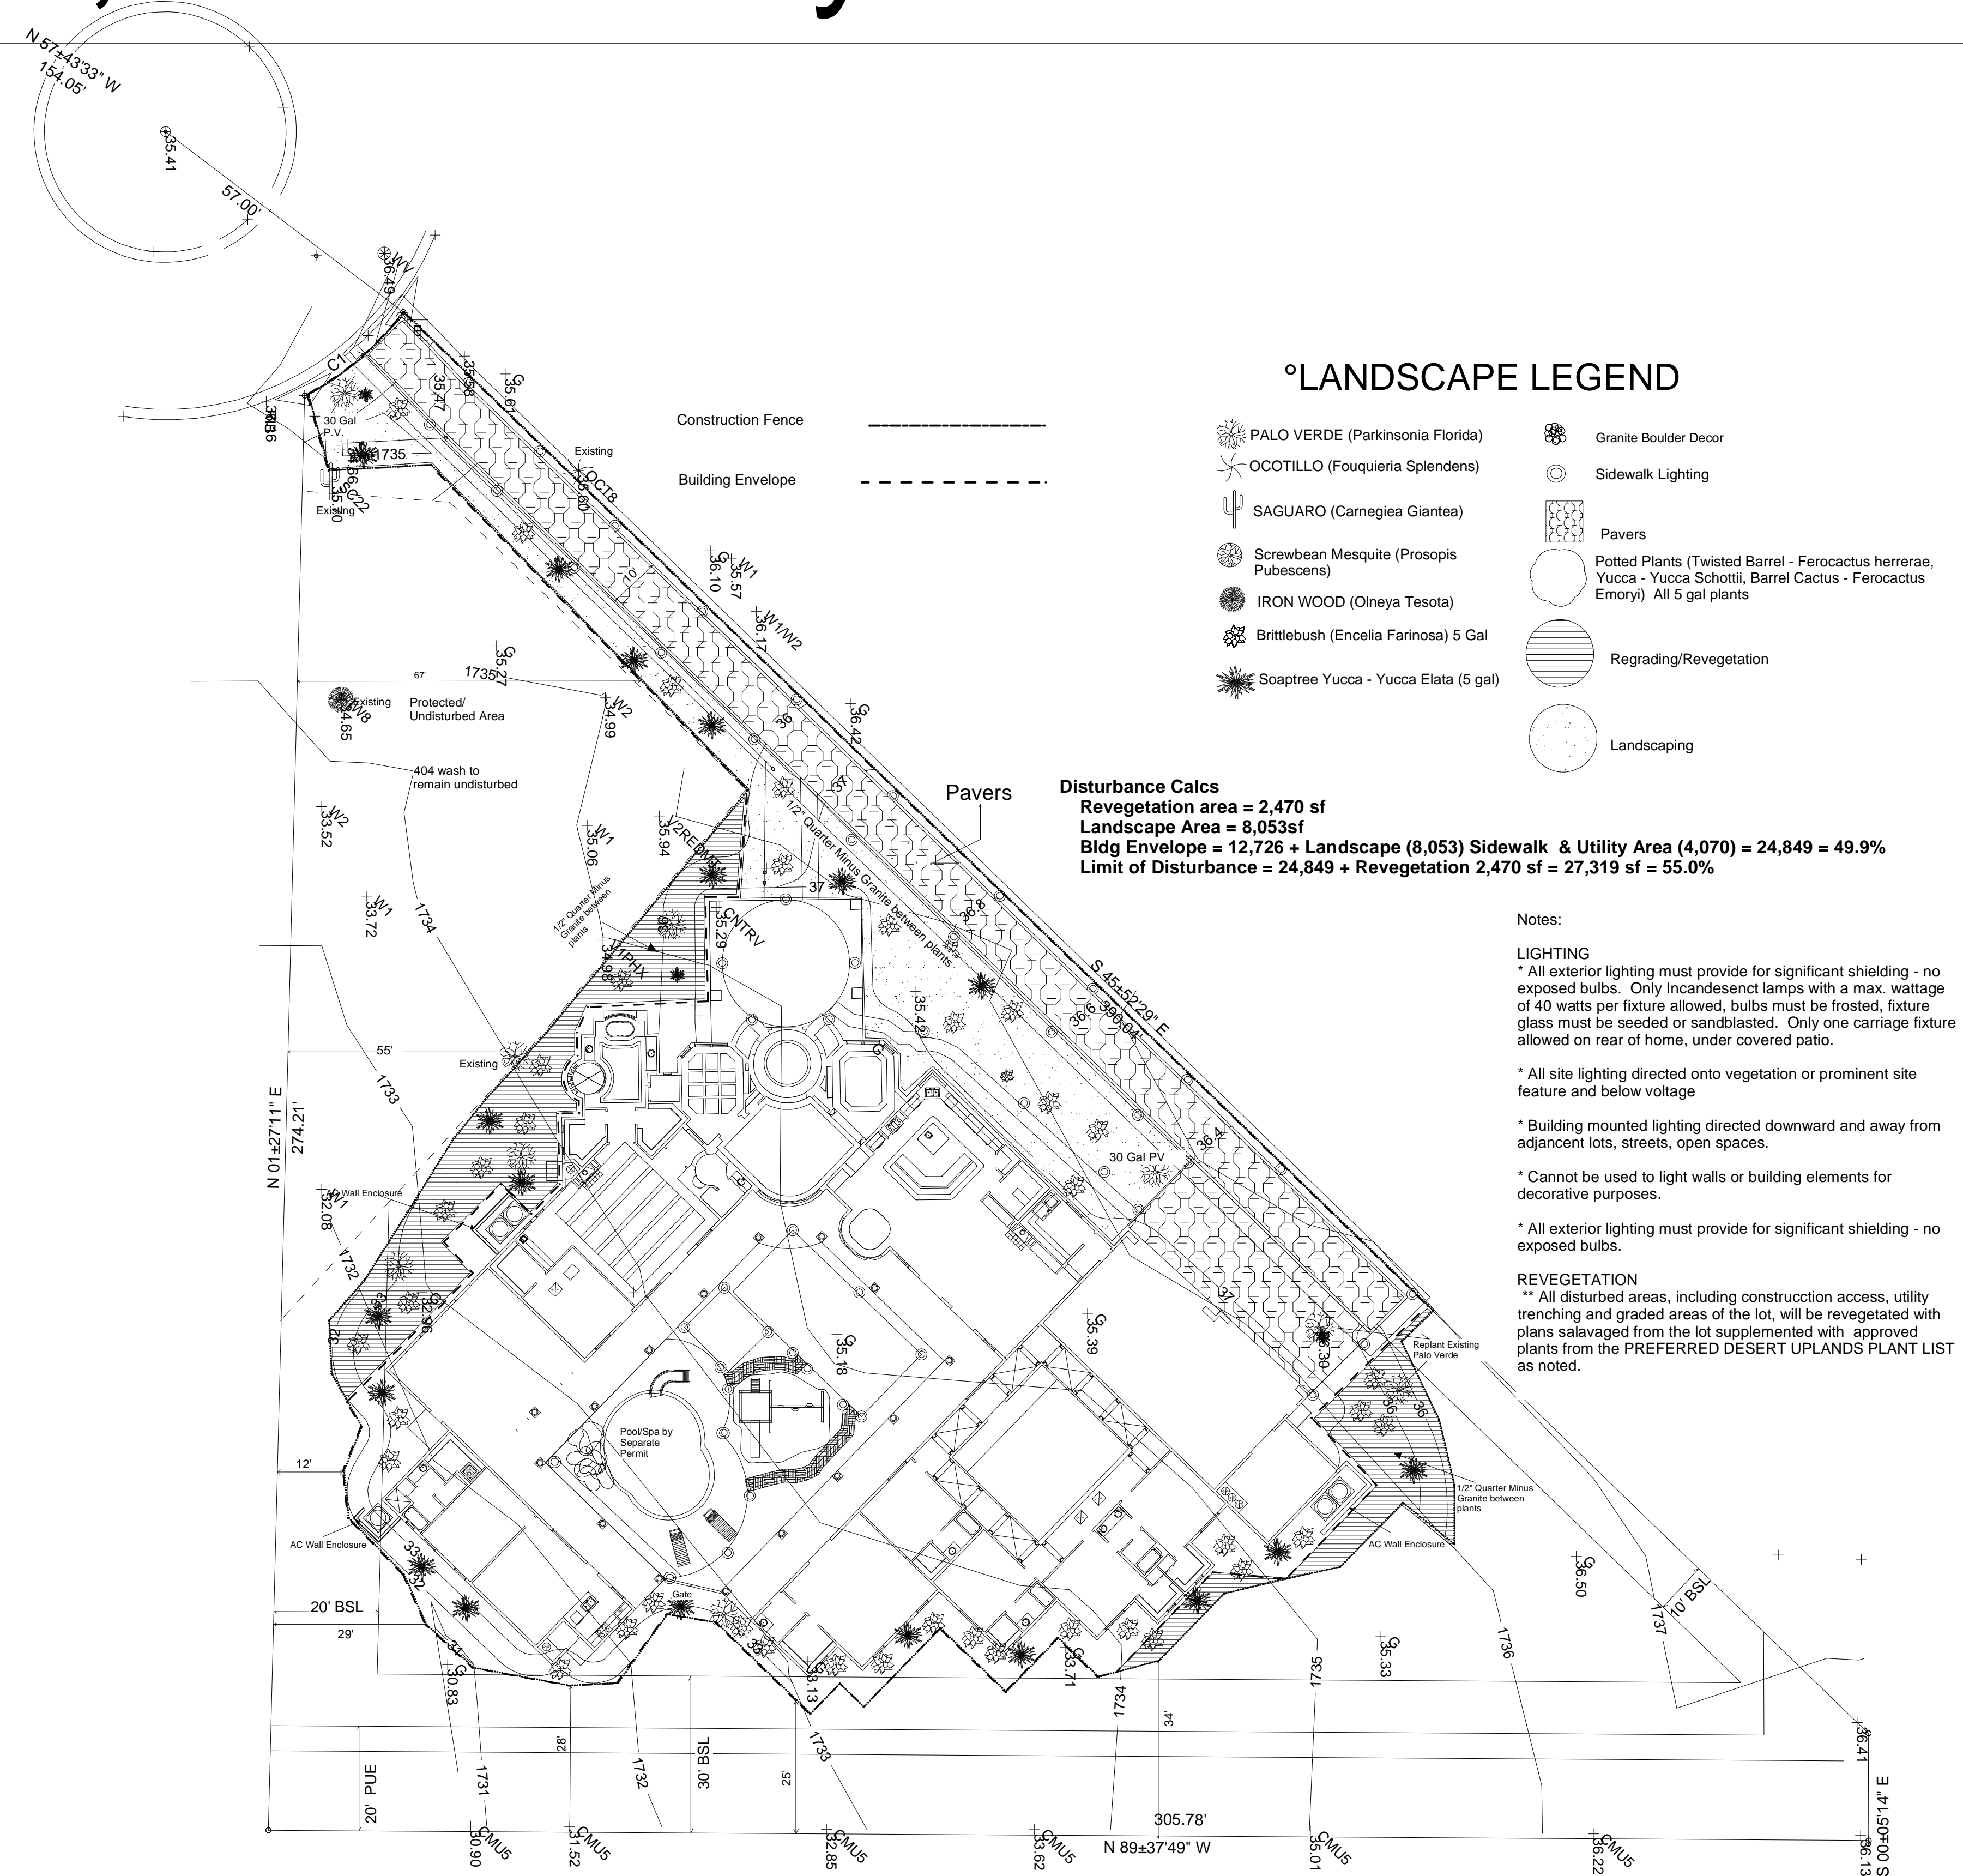

**Owner: Xotica Cantera Homes**  
**Julio Perez/Miguel Rosas**  
**3861 N Pinnacle Hills**  
**Mesa, AZ 85207**  
**480-229-5226**

**Project: Xotic Custom Homes**  
**Lot 29, Rock Canyon II, Las Sendas**  
**3208 N Ladera Cir**  
**Mesa, AZ 85207**

**A0**

Scale: 1 in = 20 ft

Designed by Xotic Cantera Homes  
 Plan 11